



Acerts
ARCHITECTURAL BROCHURE
MAYIER KAHN

WE UNDERSTAND

ARCHITECTURAL

- Grading and Drainage plan
- Architectural House Plans
- Foundation Repairs
- Storm Water Pollution Prevention Plan
- Construction Scheduling
- Assessment of High rise Building
- Bridges and Under pass life cycle calculation
- Construction Permit Plans

Inspiration is born of possibilities. With an unlimited palette of colors and glosses, and the ability to craft practically any form, your imagination is free to roam. Nothing could be more liberating for an architect than knowing this: Just about anything you conceive is possible to build.



INSPIRATIONAL

ARCHITECTURAL BROCHURE




4805 MANETT RESIDENCES
DALLAS, TEXAS

PROJECT NUMBER: 13.01.01
DATE: 08.07.2014

Acerts Inc.

Head Office
Downtown Republic Center
325 N. St. Paul Street
Suite 3100

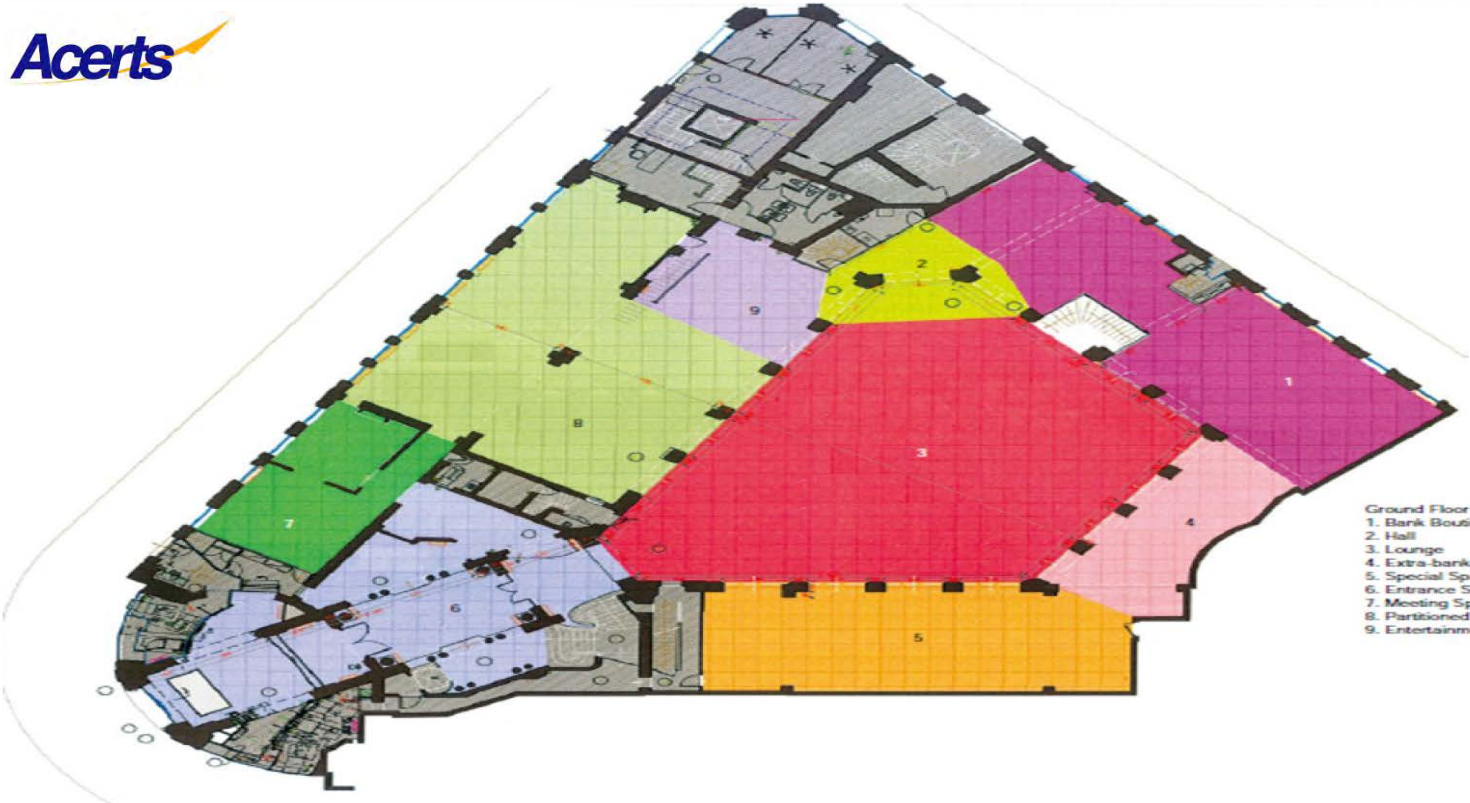

- Ground Floor Plan (Left)
- 1. Bank Boutique
 - 2. Hall
 - 3. Lounge
 - 4. Extra-bank Boutique
 - 5. Special Space
 - 6. Entrance Space
 - 7. Meeting Space
 - 8. Partitioned Salon
 - 9. Entertainment Space



ARCHITECTURAL BROCHURE
MAYIER KAHN







ARCHITECTURAL BROCHURE
MAYIER KAHN

ACERTS.US

INFLUENTIAL

YOUR CHOICES IN BUILDING MATERIALS HAVE A DIRECT INFLUENCE ON THE BOLDNESS AND BREADTH OF YOUR DESIGN VISION. THE BUILDINGS YOU DESIGN, IN TURN, INFLUENCE THE COMMUNITIES THEY GRACE AND THE LIVES OF THE PEOPLE WHO ENJOY THEM. ALPOLIC® MATERIALS OFFER ENDLESS FABRICATION AND FINISH POSSIBILITIES, FREEING YOU TO DESIGN ARCHITECTURE THAT TRULY MATTERS – FROM THE STATEMENT IT MAKES TO THE PURPOSE IT SERVES.

HEALTHCARE

Bring state-of-the-art quality and a vibrant, affirming look to places where people bring their hopes of sustaining healthier, happier lives.

- Hospitals
- Clinics
- Medical Offices
- Assisted Living & Nursing Homes
- Rehabilitation Facilities

EDUCATION

Challenge the mind with designs that inspire learning by creating the ideal ambience for everything from focused study, to shared discovery, to team celebration.

- University Buildings
- Schools
- Cafeterias
- Dorms
- Athletic Facilities

GOVERNMENT

Service, justice, security, community:

Engage the people with architecture that inspires civic pride, from legislative halls to park plazas.

- Government Offices
- Prisons
- Park Facilities
- Courthouses
- Fire & Police Stations
- Post Offices

MILITARY

Create the right environment for every facet of soldier life – places to train, work, plan, eat, recreate, socialize, live and raise families.

- Offices
- Housing
- Commissaries
- Hospitals

COMMUNITY

Bring people together in spaces that excite the senses and invite participation through the use of engaging forms and finishes.

- Libraries
- Auditoriums
- Museums
- Community Centers
- Churches
- Sports Arenas
- Golf Courses/Country Clubs
- Convention Centers

RESIDENTIAL

Create more than living spaces – create places to truly live, where clean lines and colorful details invite residents home each day.

- Luxury Apartments
- Condominiums
- Townhomes
- Single Family Dwellings
- Affordable Housing

COMMERCIAL

Show a flair for business with designs and colors that convey authority, yet welcome employees and customers to engage creatively with the enterprise.

- Corporate Offices
- Laboratories
- Production Facilities
- Car Parks
- Broadcast Studios
- Rental Warehouses
- Parking Garages
- Shopping Centers

INDUSTRIAL

Reveal function in extraordinary forms that represent the fruits of industry in all its dynamic and colorful variety.

- Manufacturing
- Research Centers
- Power Plants
- Warehousing & Distribution

TRANSPORTATION


Bring joy to people in transit, enlivening the journey and creating new destinations to look forward to.

- Airports
- Bus Stations
- Train Terminals
- Parking Structures
- Subway Stations




IDEAL



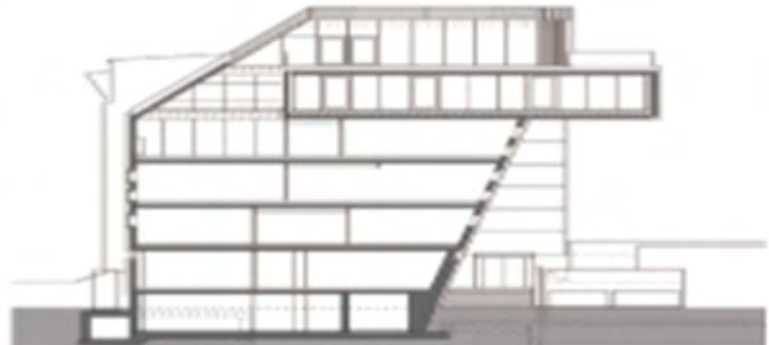



FUNCTIONAL

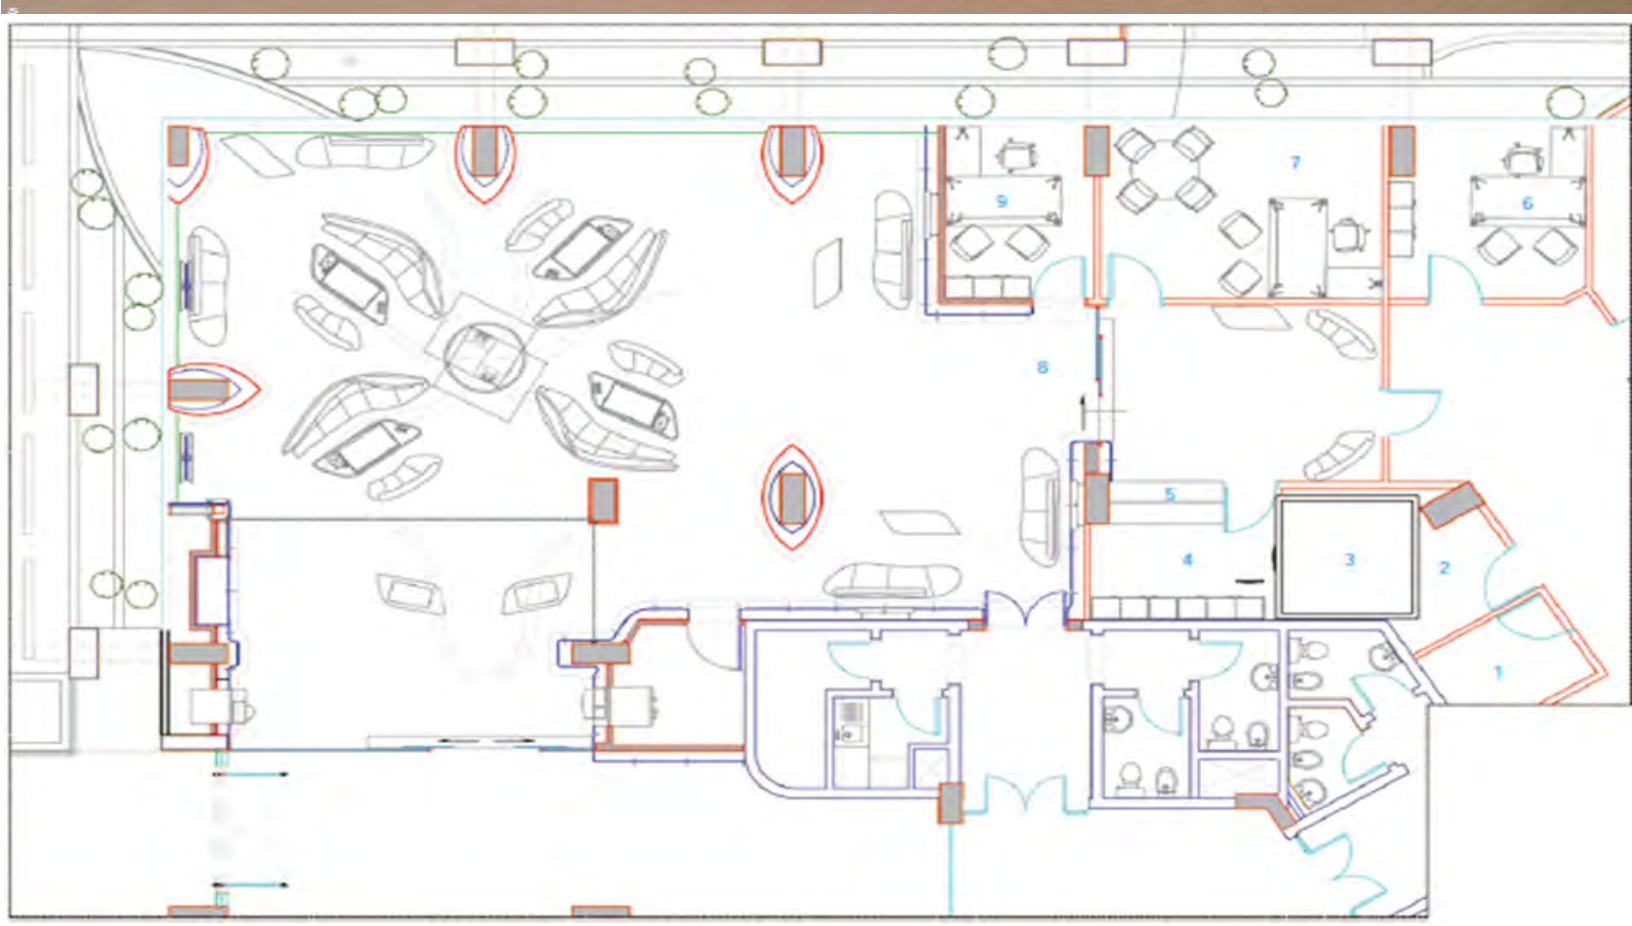



INTERIOR ROLLED PIN EDGE

QUICK TRIP GAS STATION

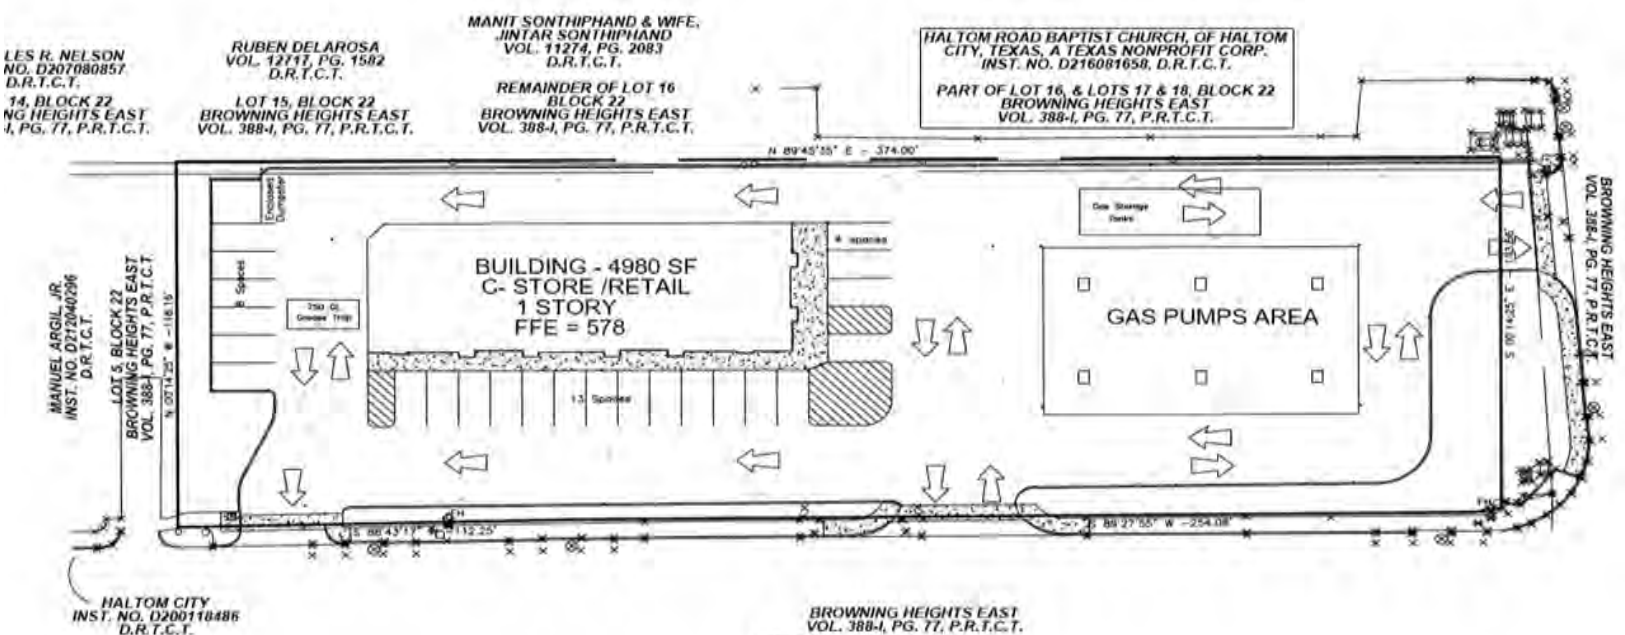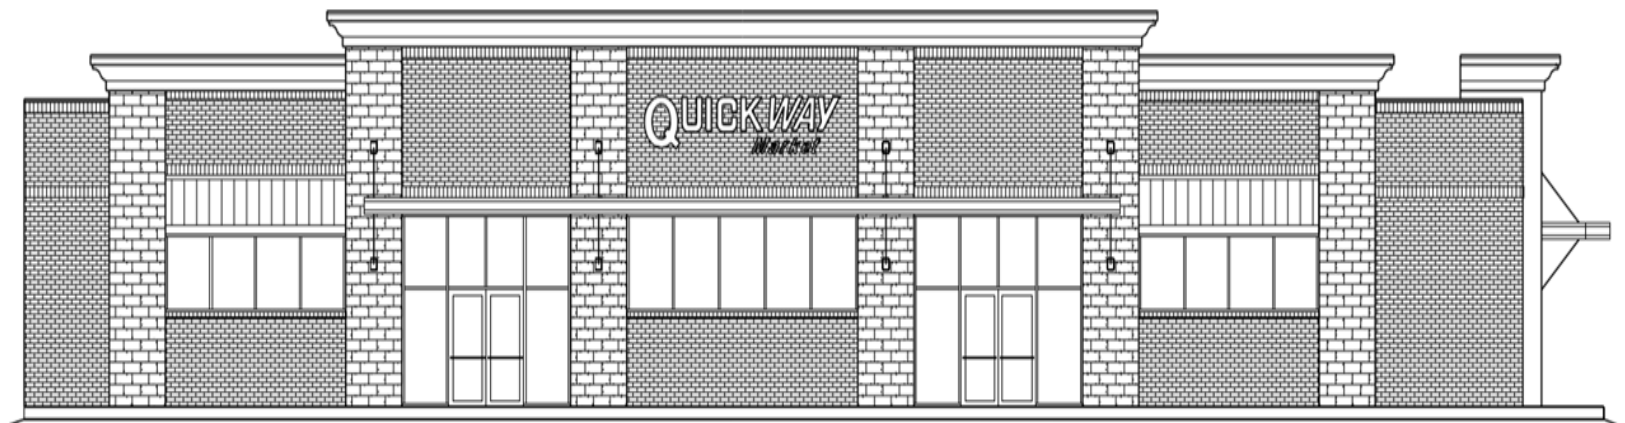

01 SITE PLAN
C-1.0 SCALE: 1:20

EFFECTUAL

Let us know how we can help you make your design idea a reality. Get more information, order finish samples and find a fabricator by calling 1-866-2251071 or visiting <http://WWW.ACERTS.US>

Let's build.

BROCHURE

ARCHITECTURAL AND

STURACTURAL ENGINEERING

